





図面1 広域見取図 (S=1/40,000)




図面2 周辺見取図兼騒音予測地点位置図(S=1/2,500)

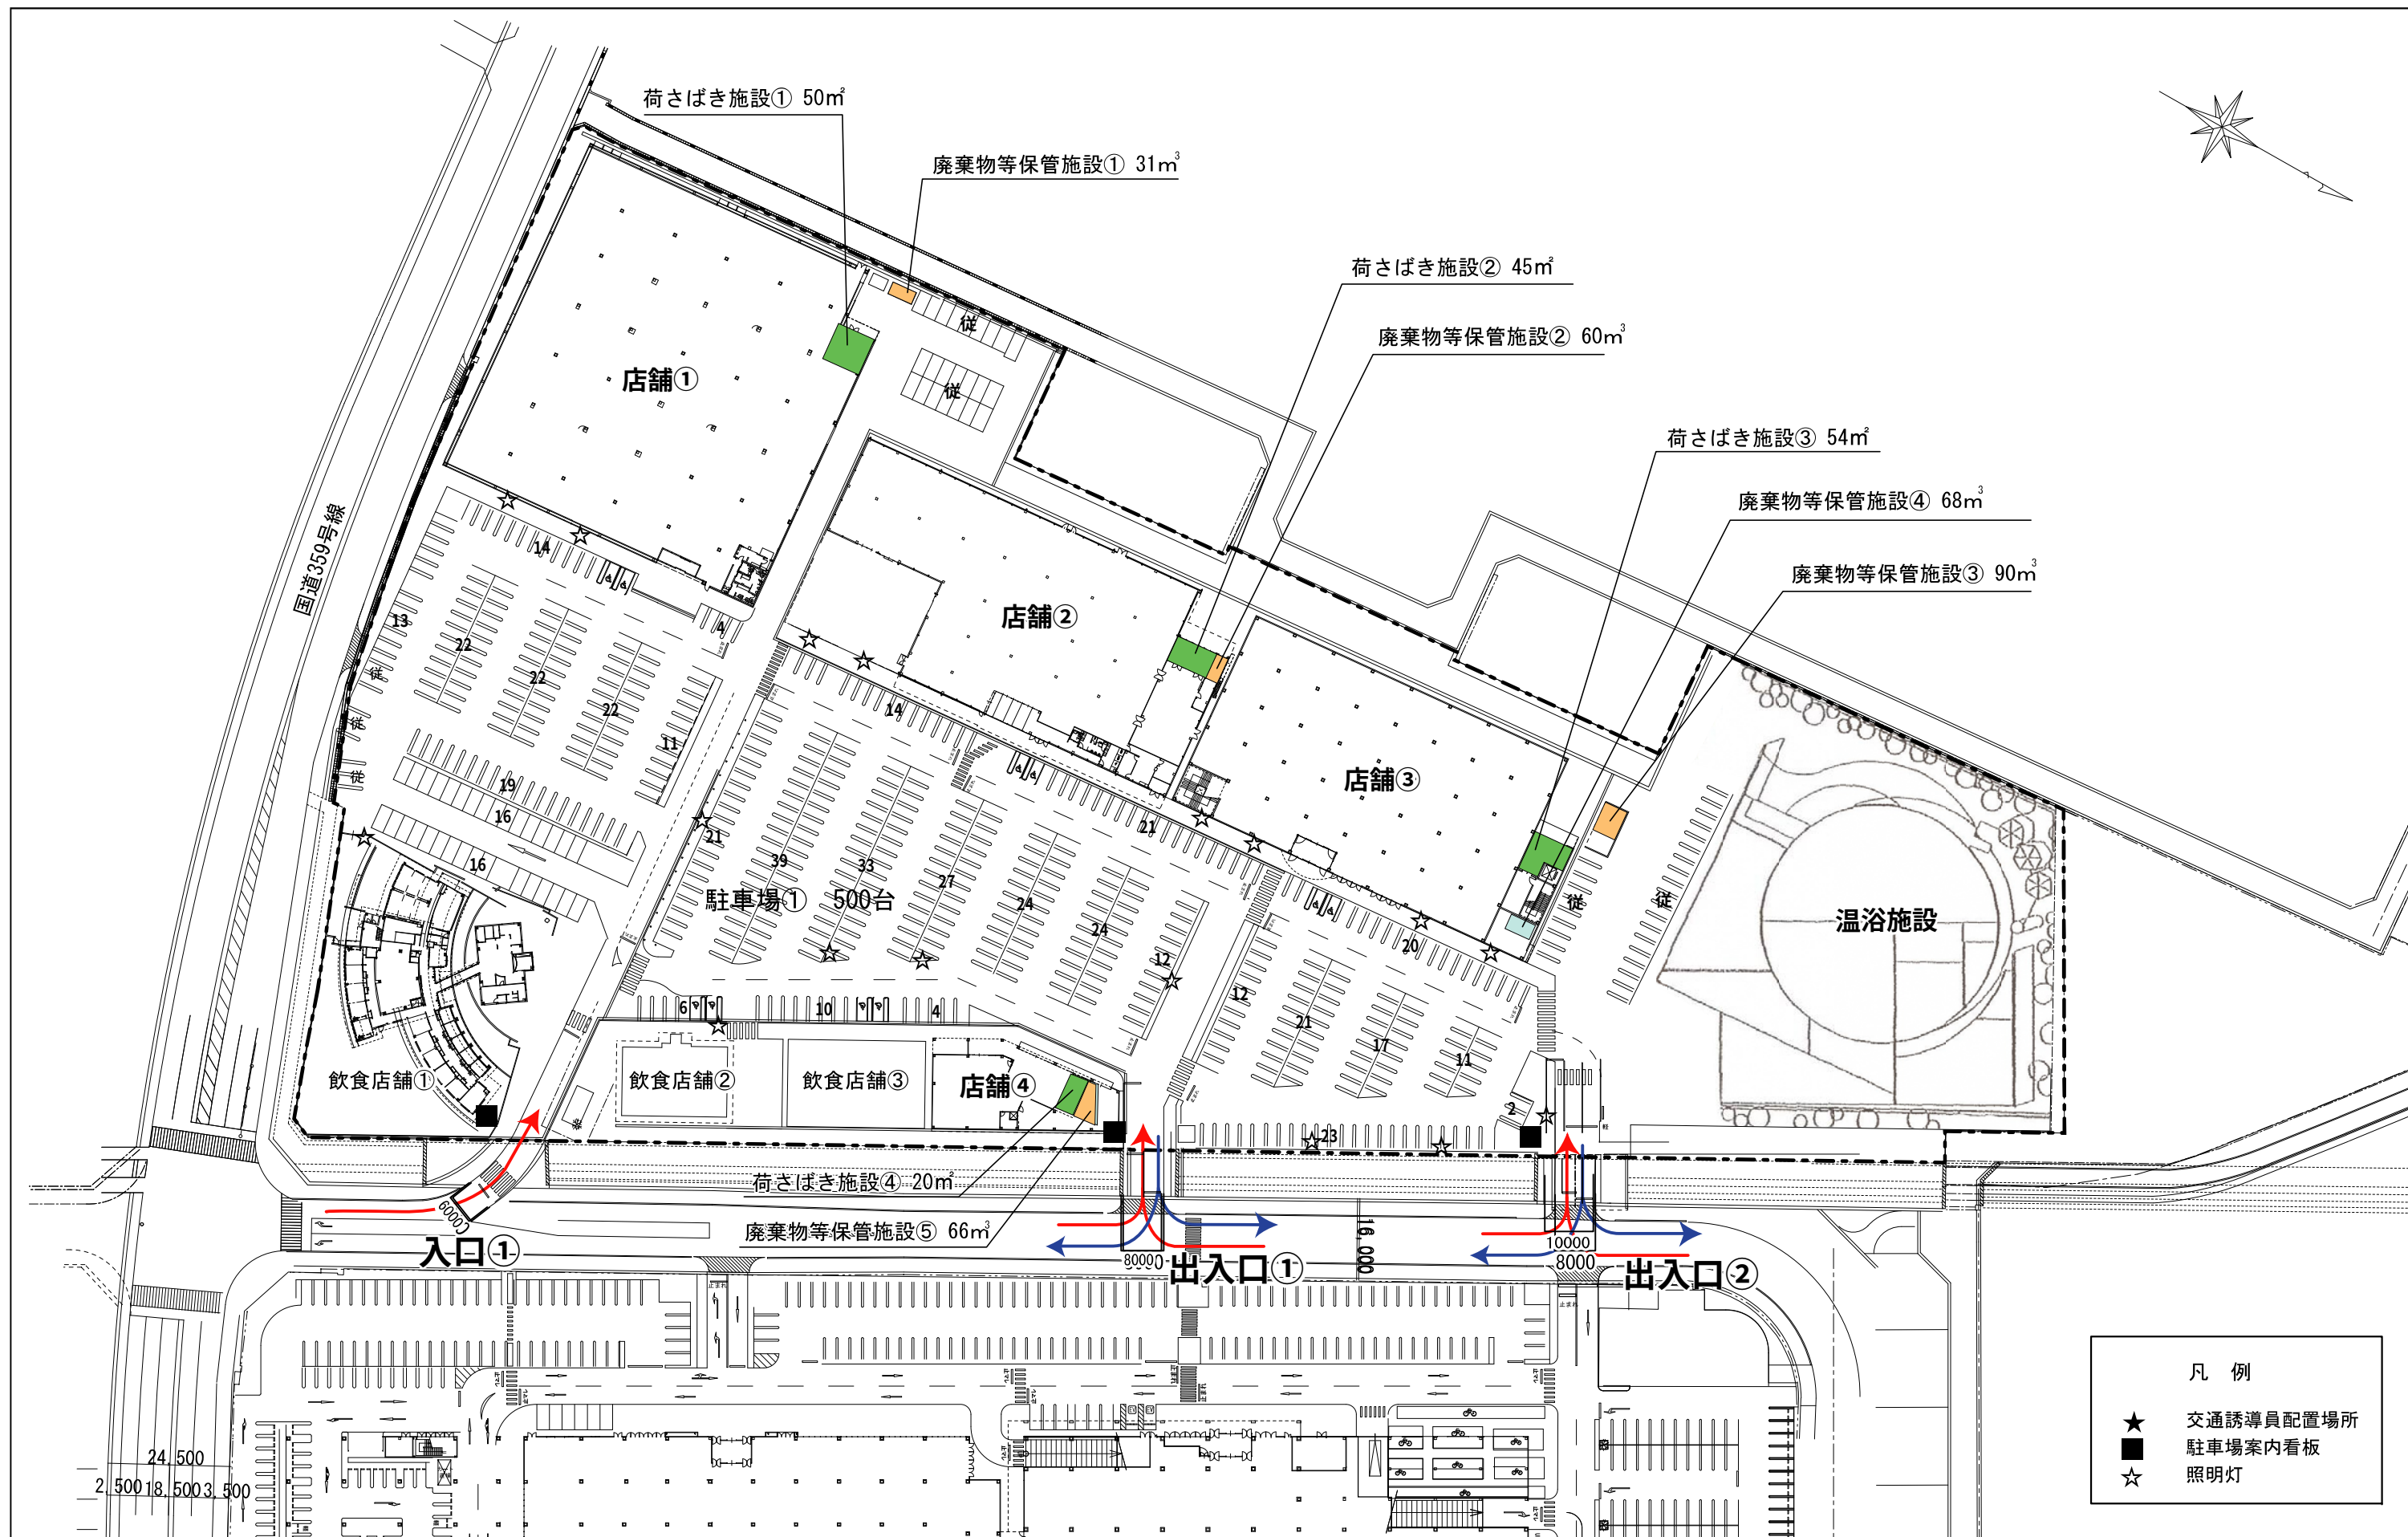


図面 3-1-① 建物配置図【変更前】(S=1/1, 200)

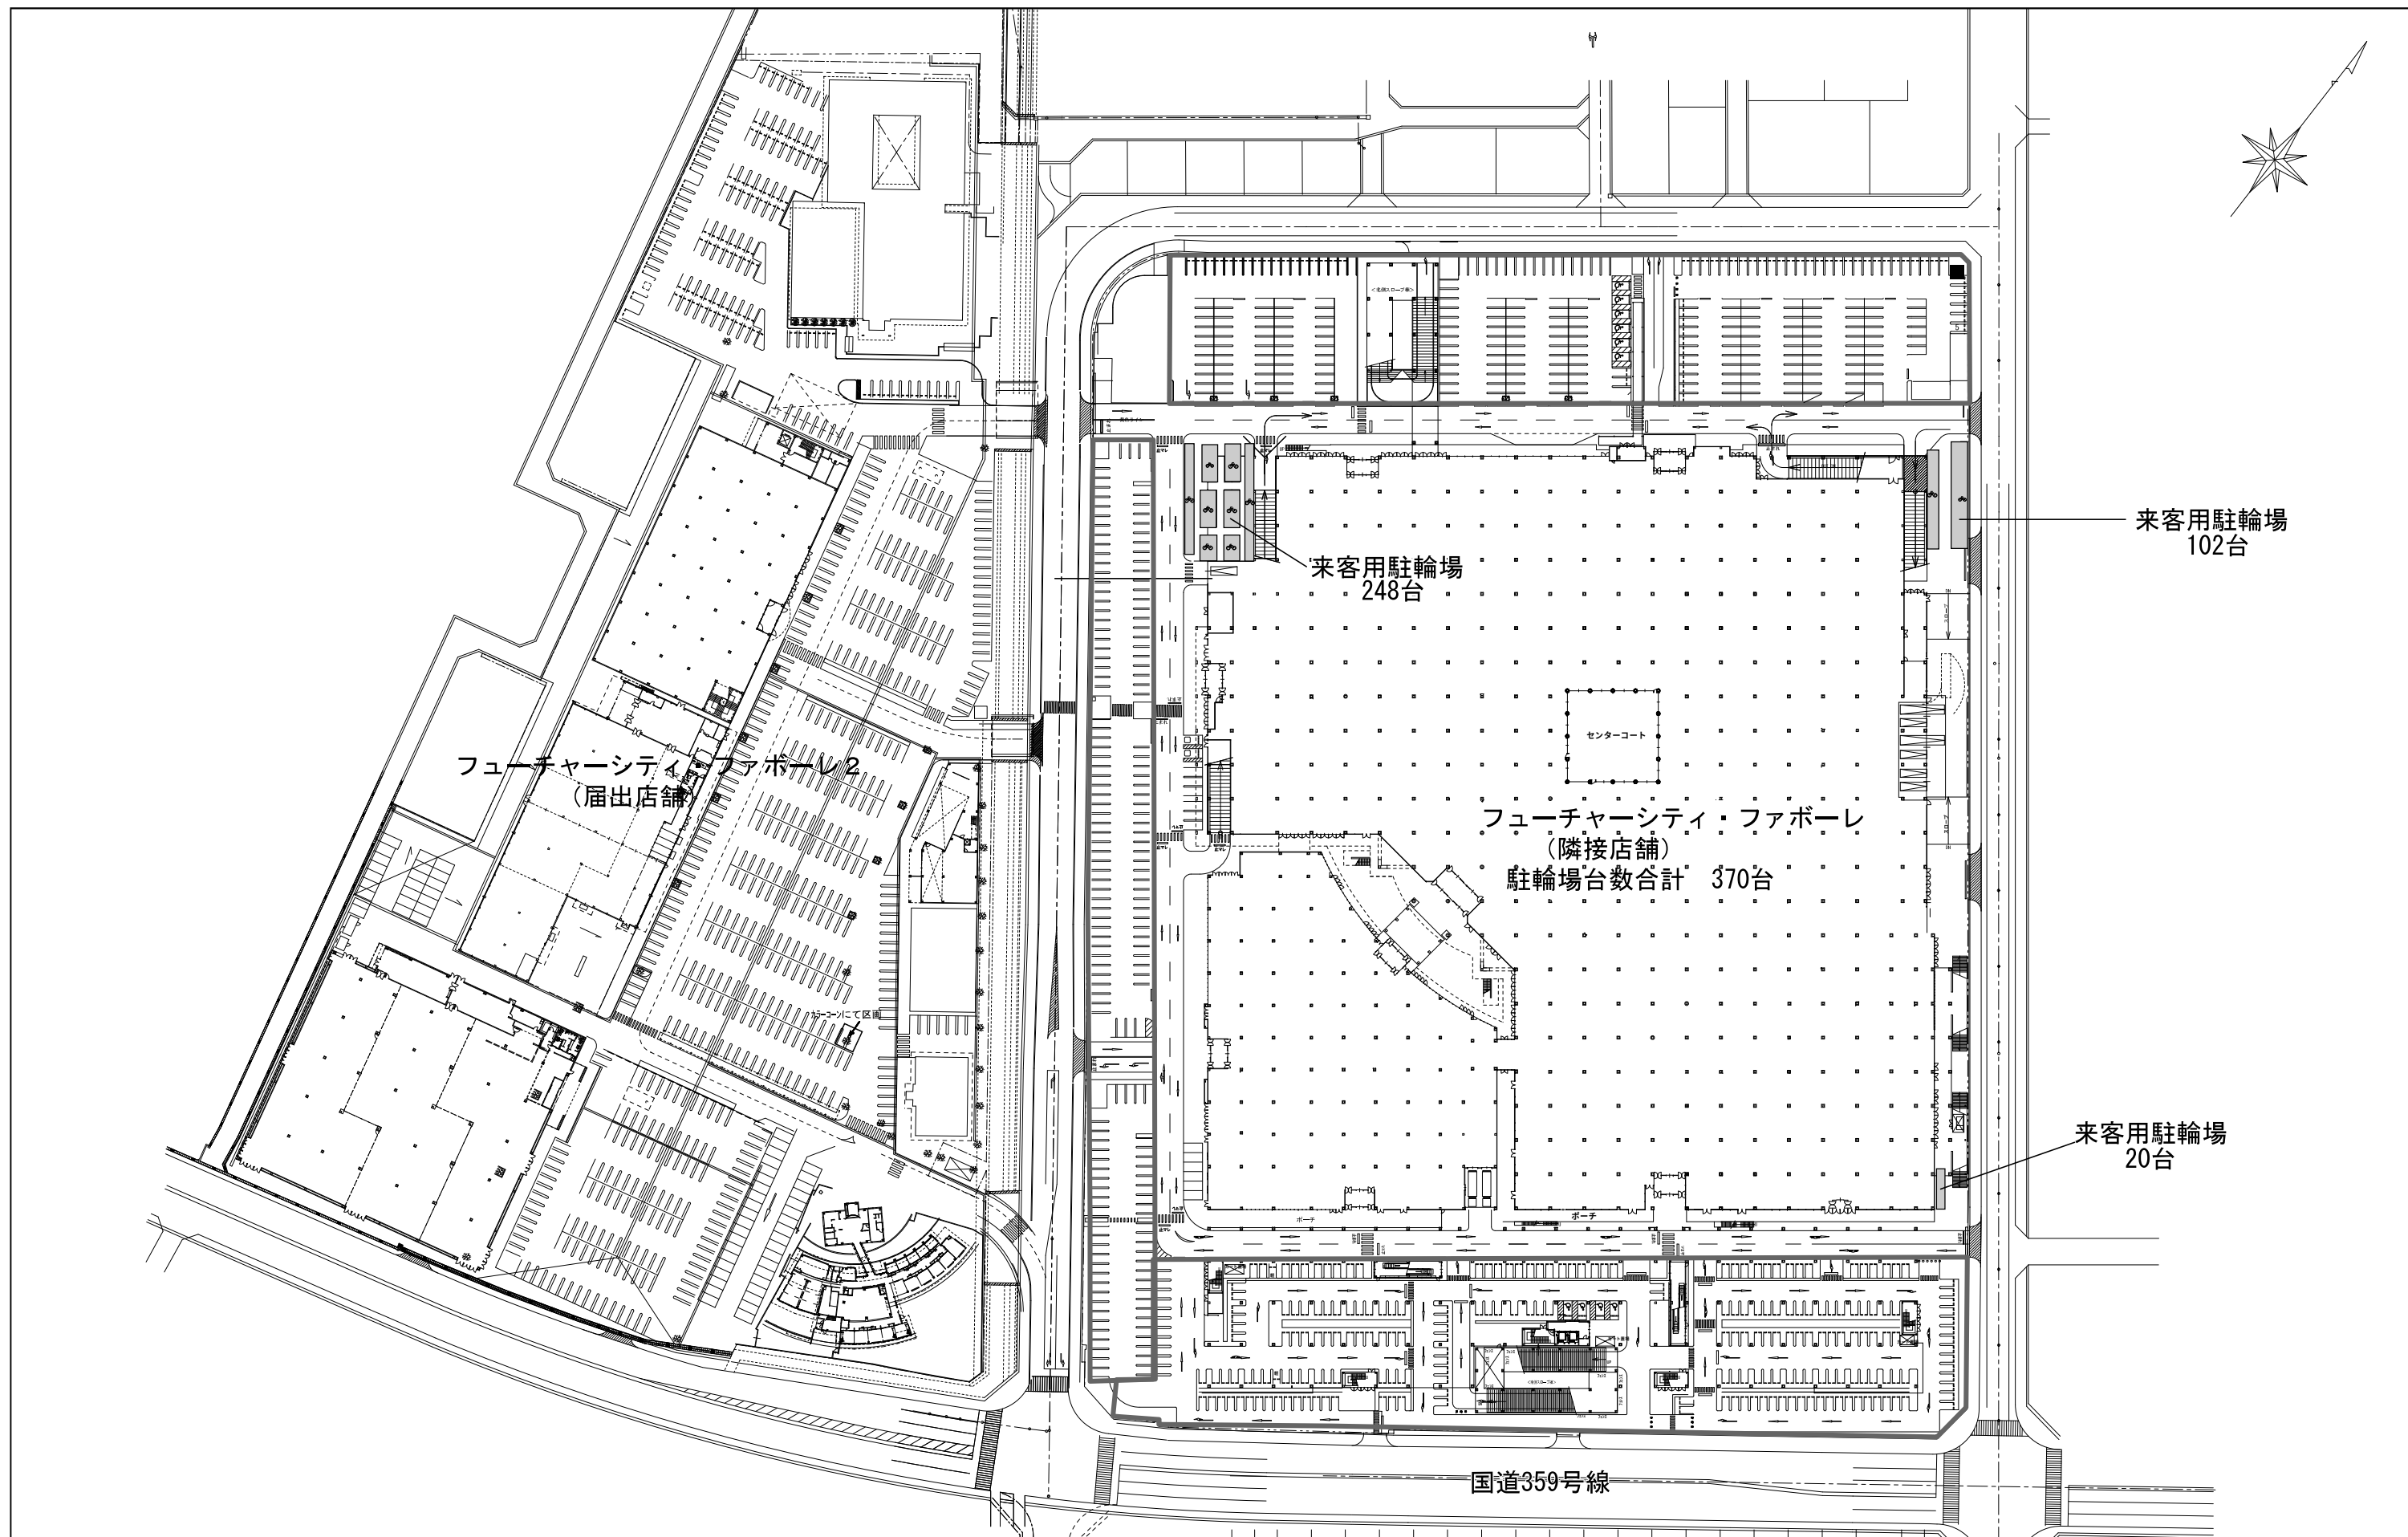


図面 3-1-② 建物配置図【変更前】
(駐輪場図) (S=1/1,600)

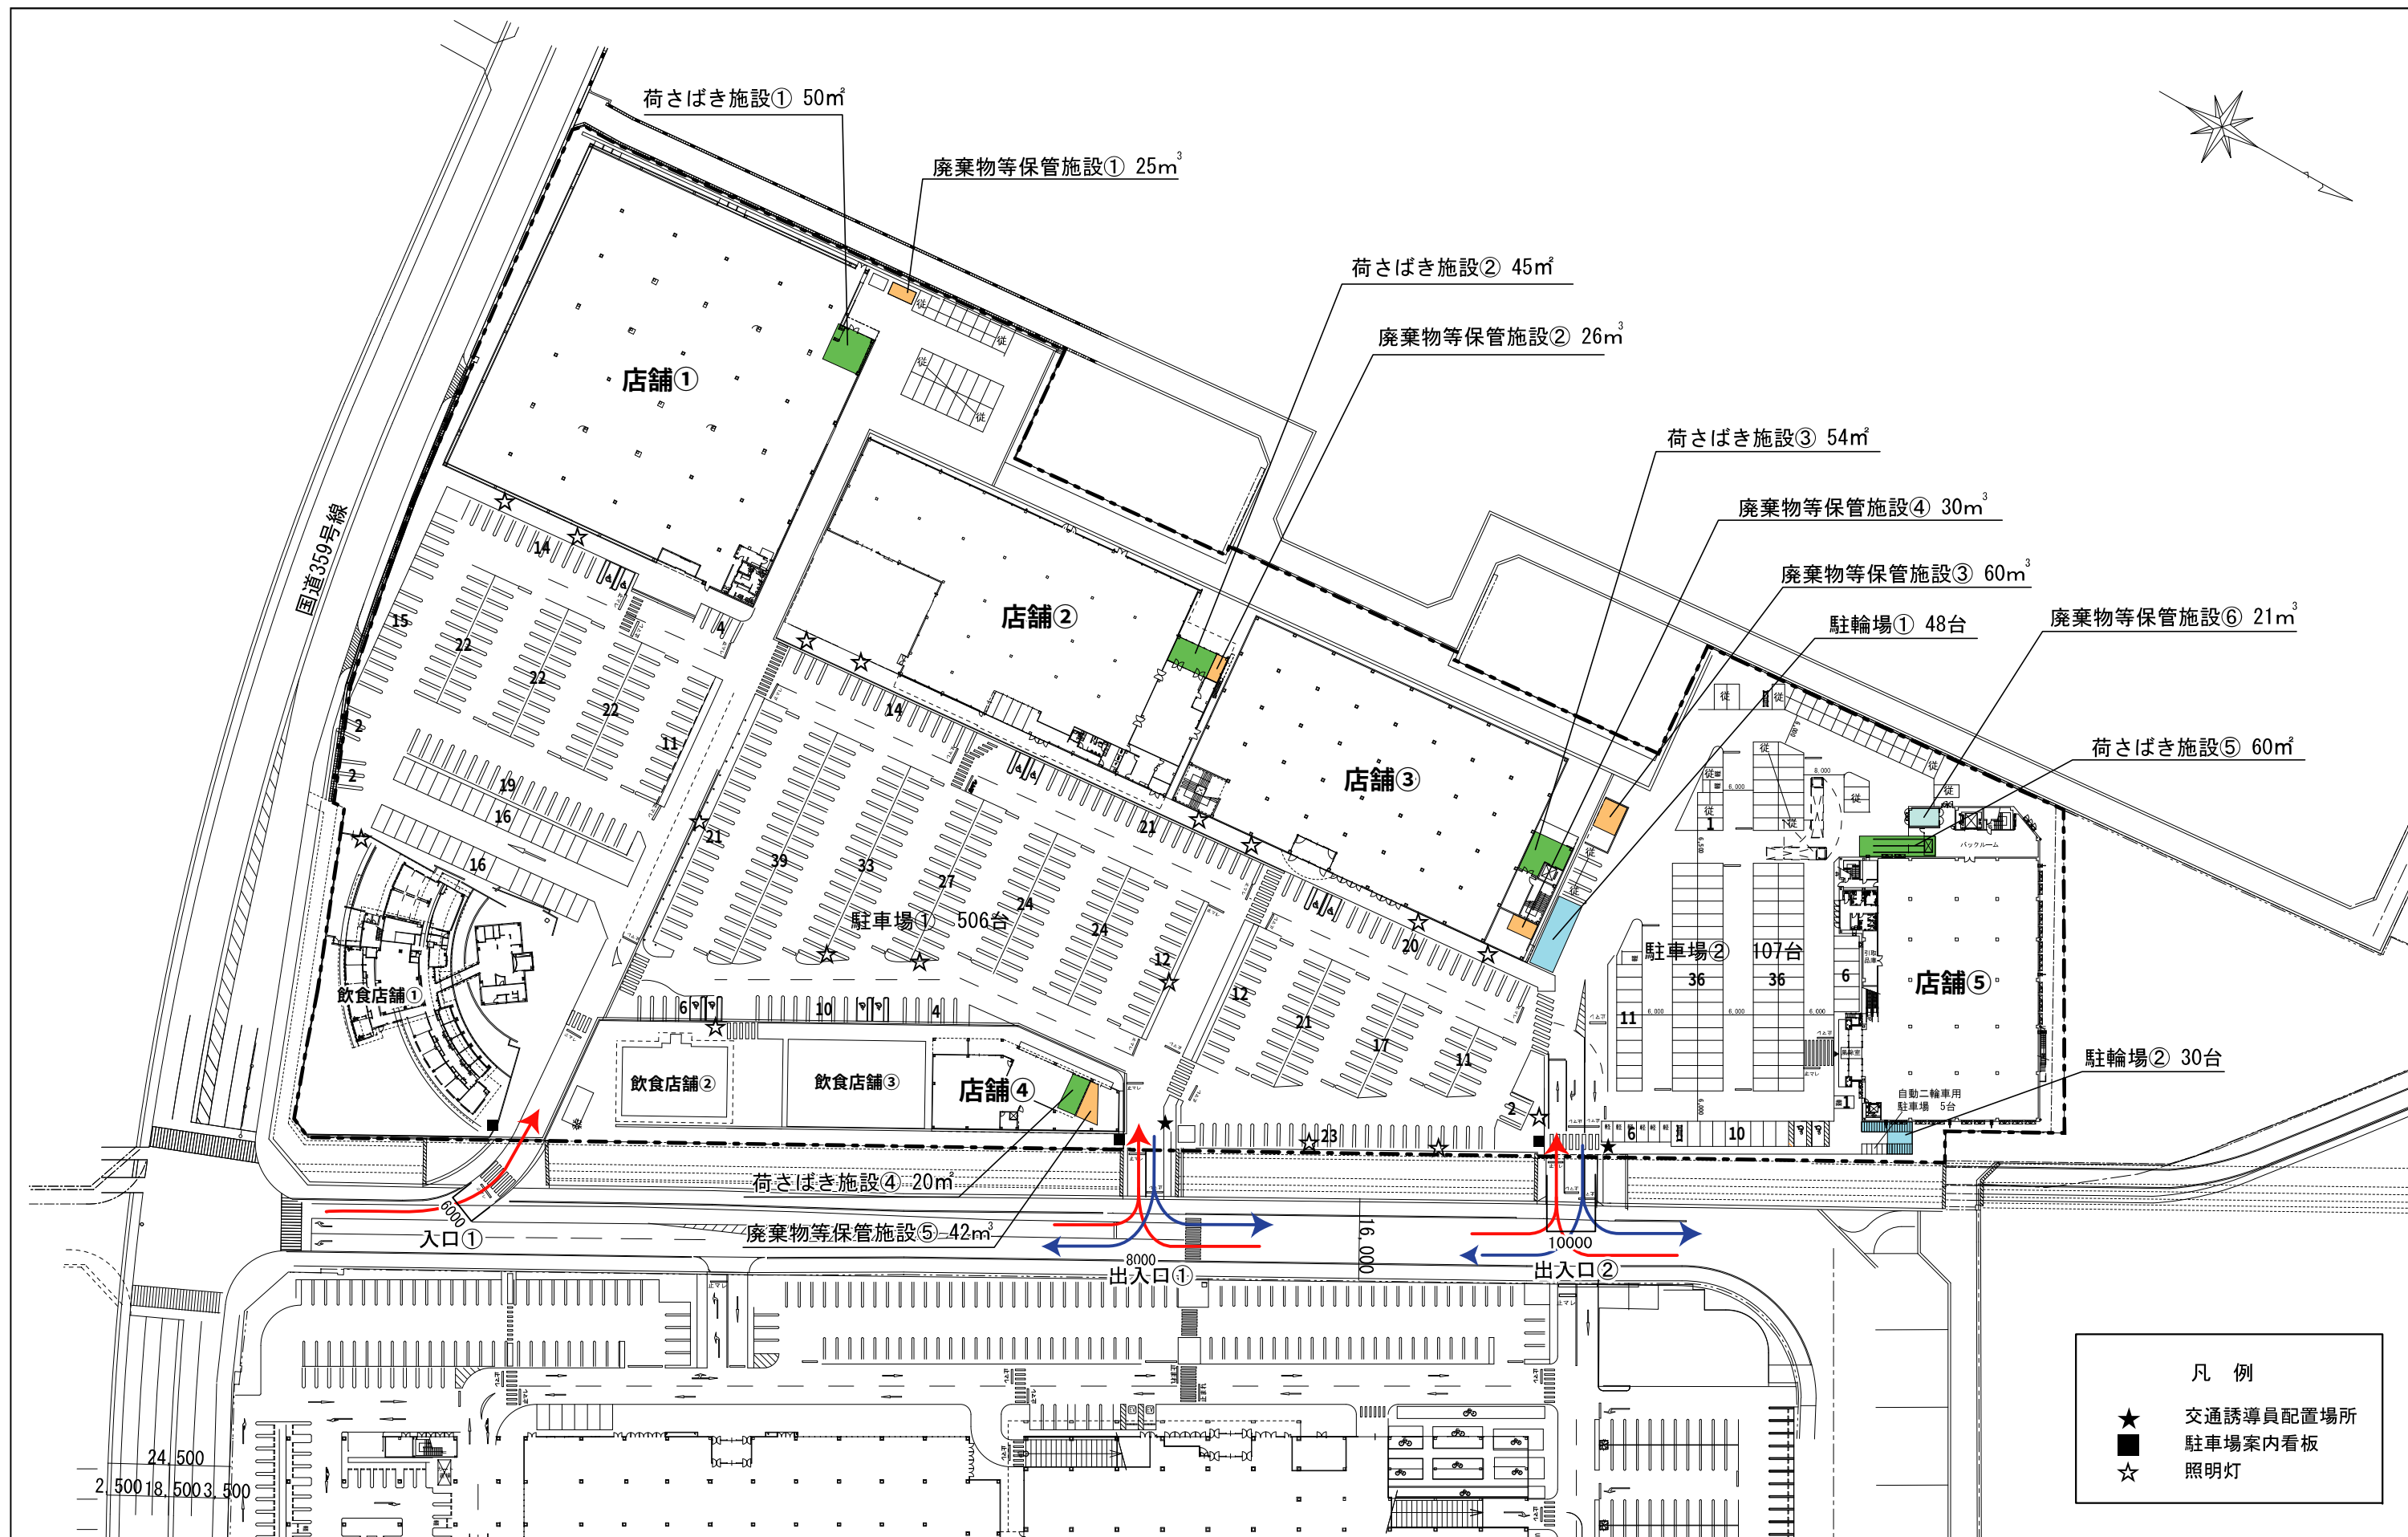

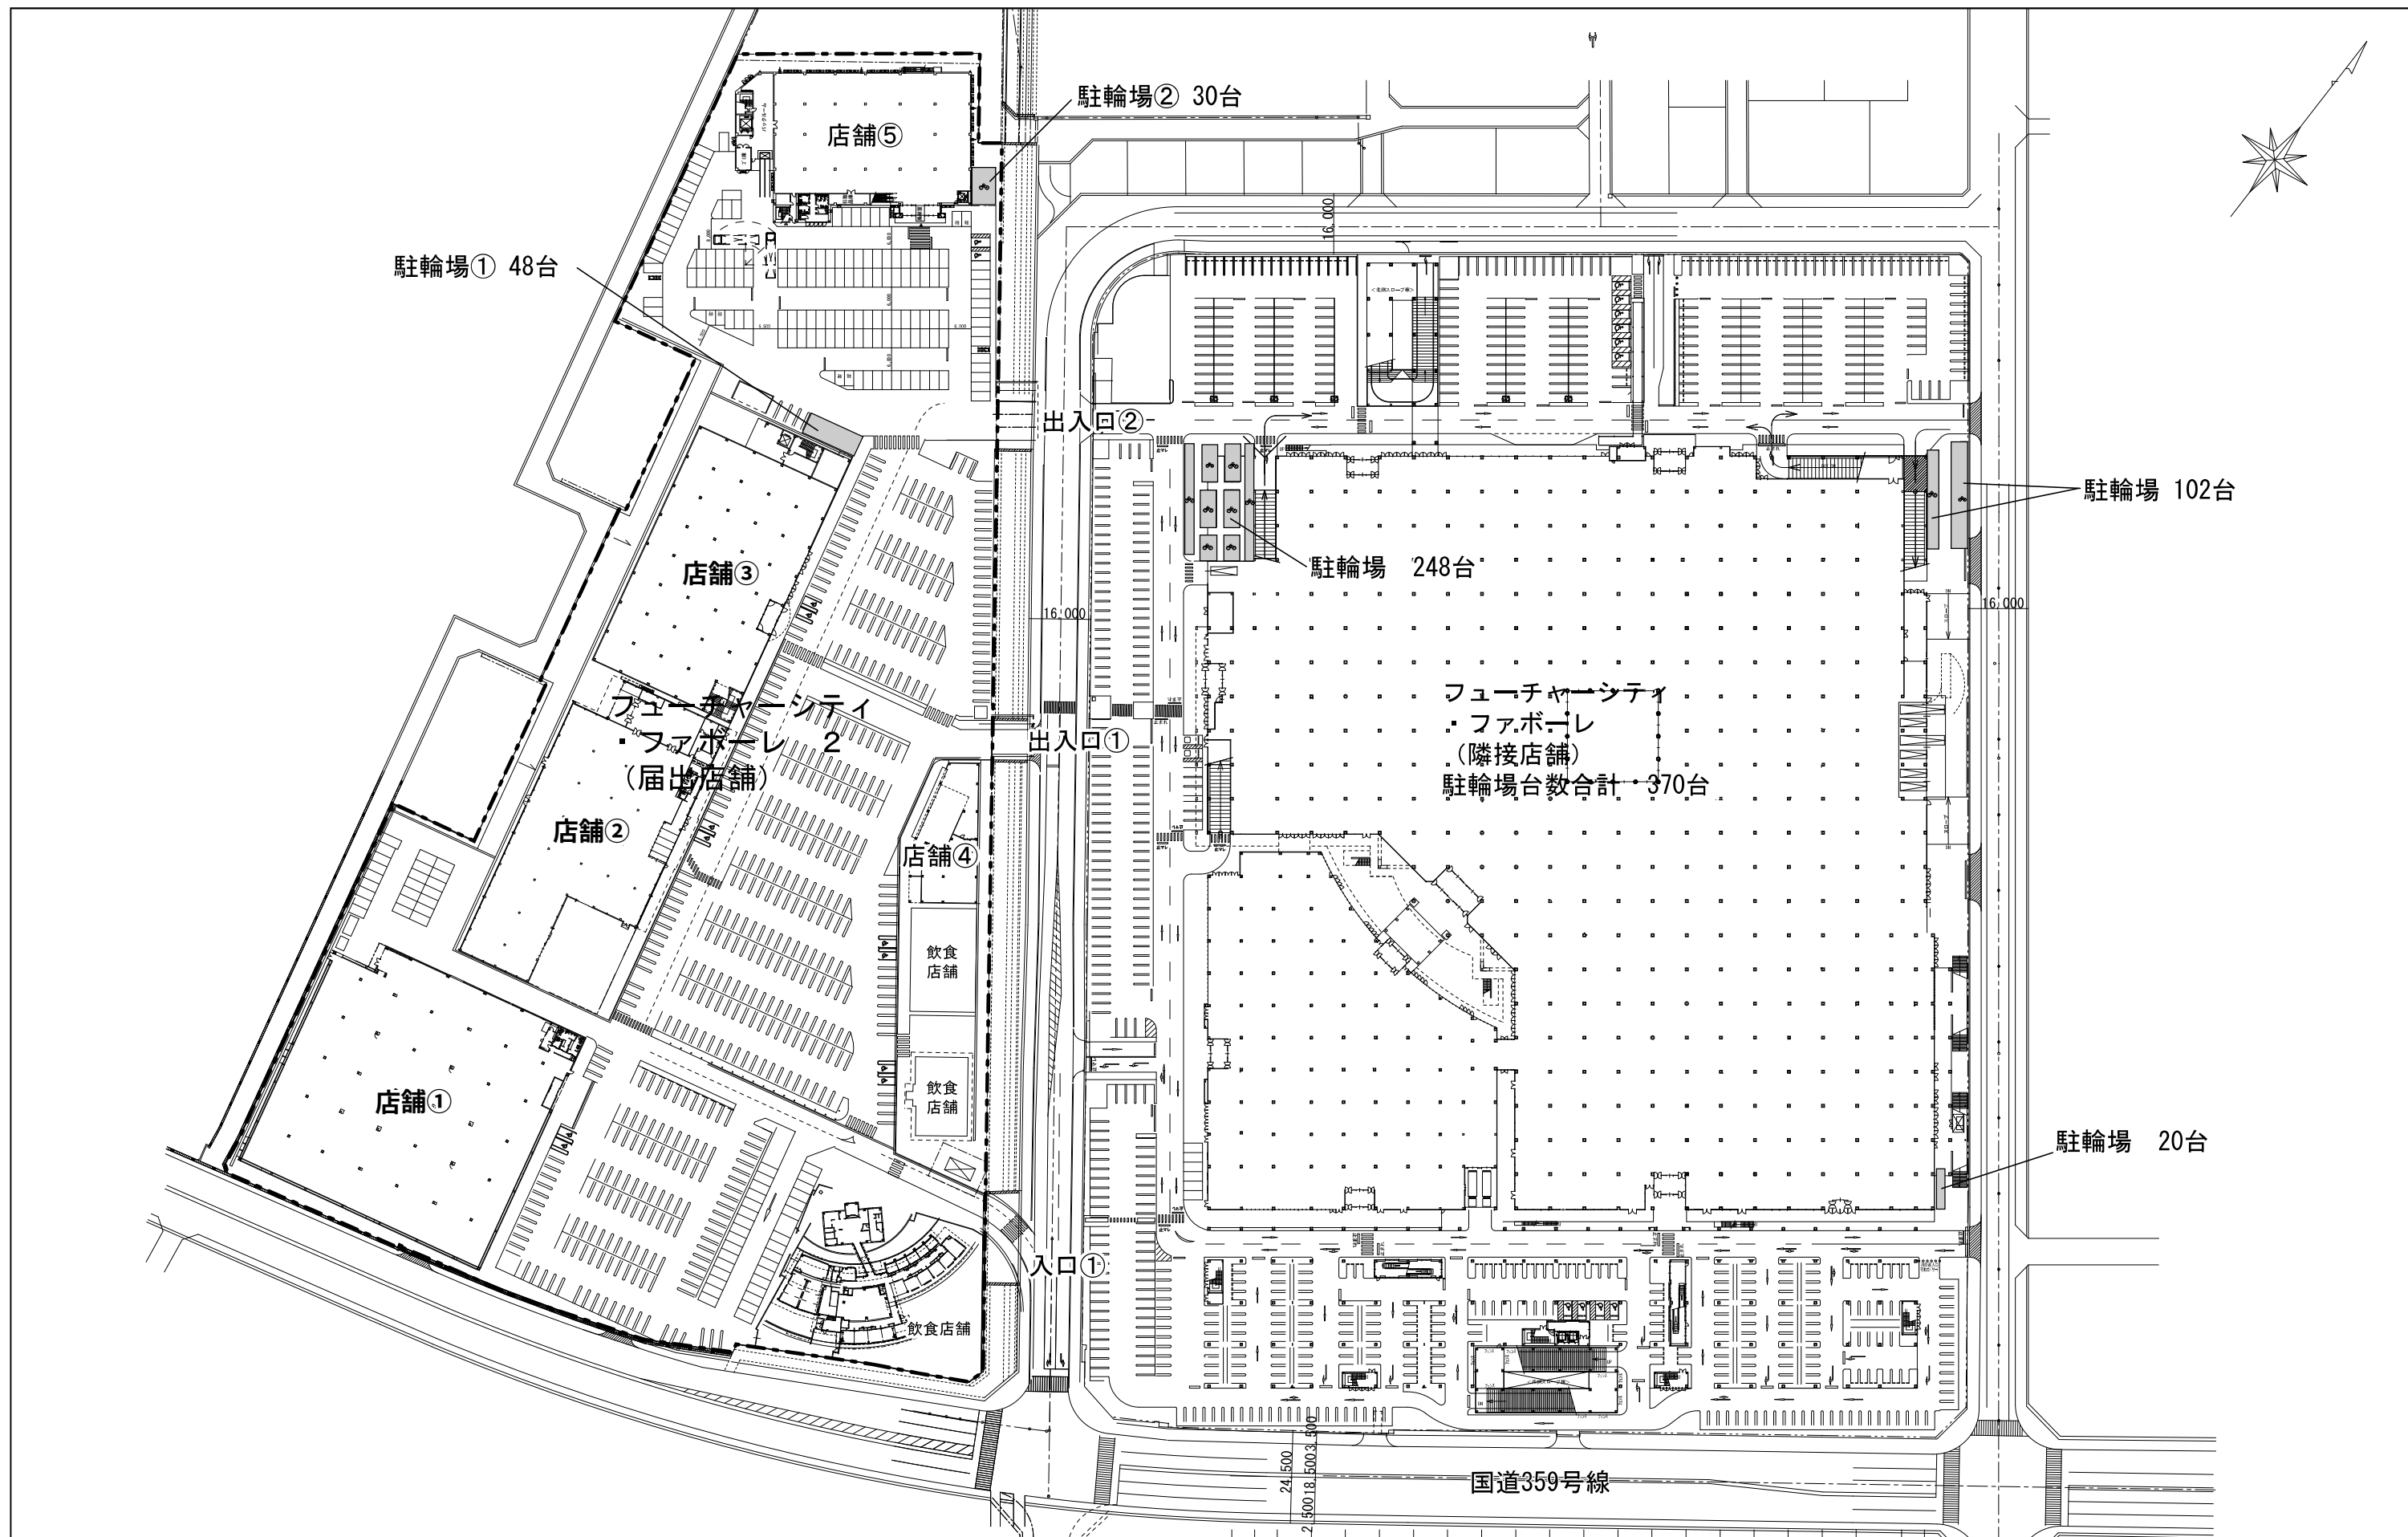


図面 3-2-② 建物配置図【変更後】
(駐輪場図) (S=1/1,600)



【店舗①：スポーツデポ】

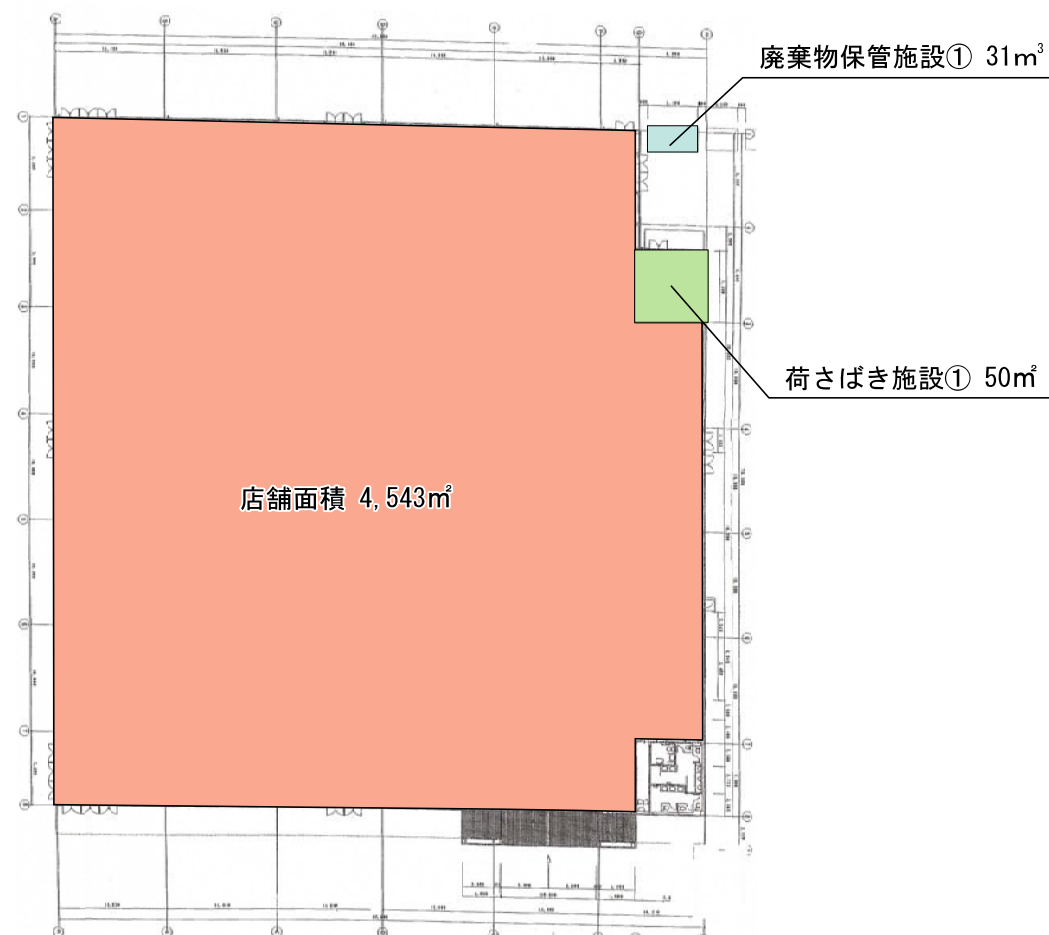


【店舗②：DCM】

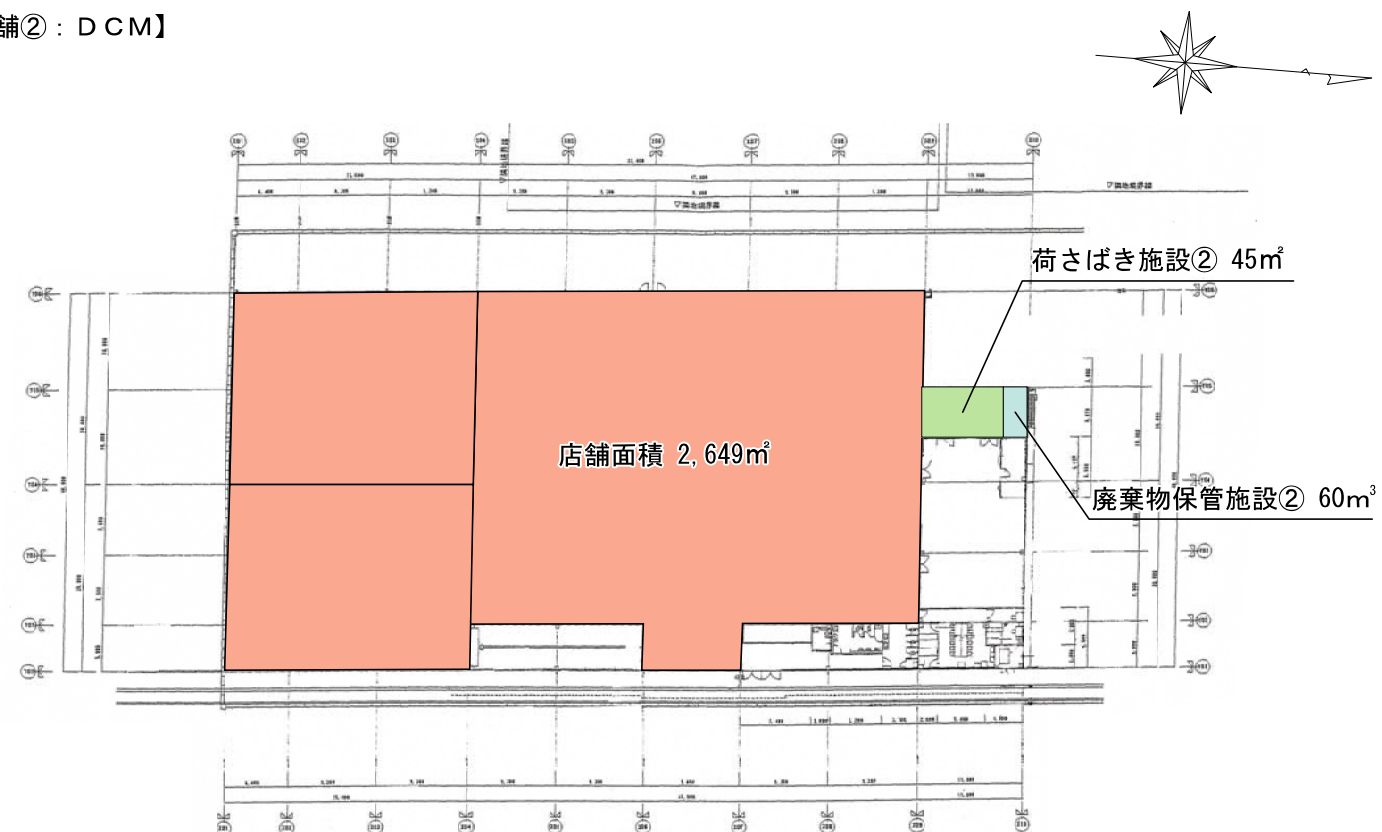

【店舗③：未定】

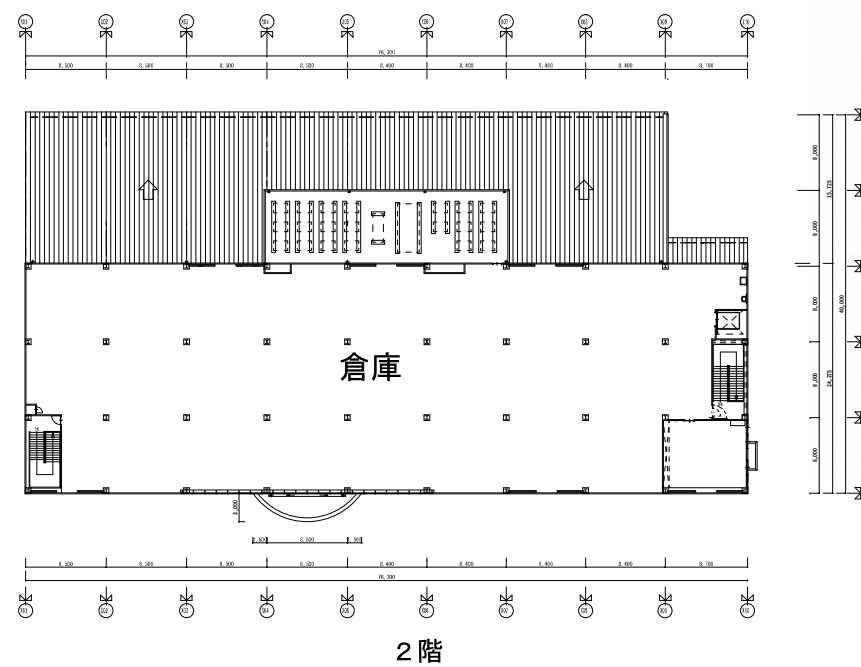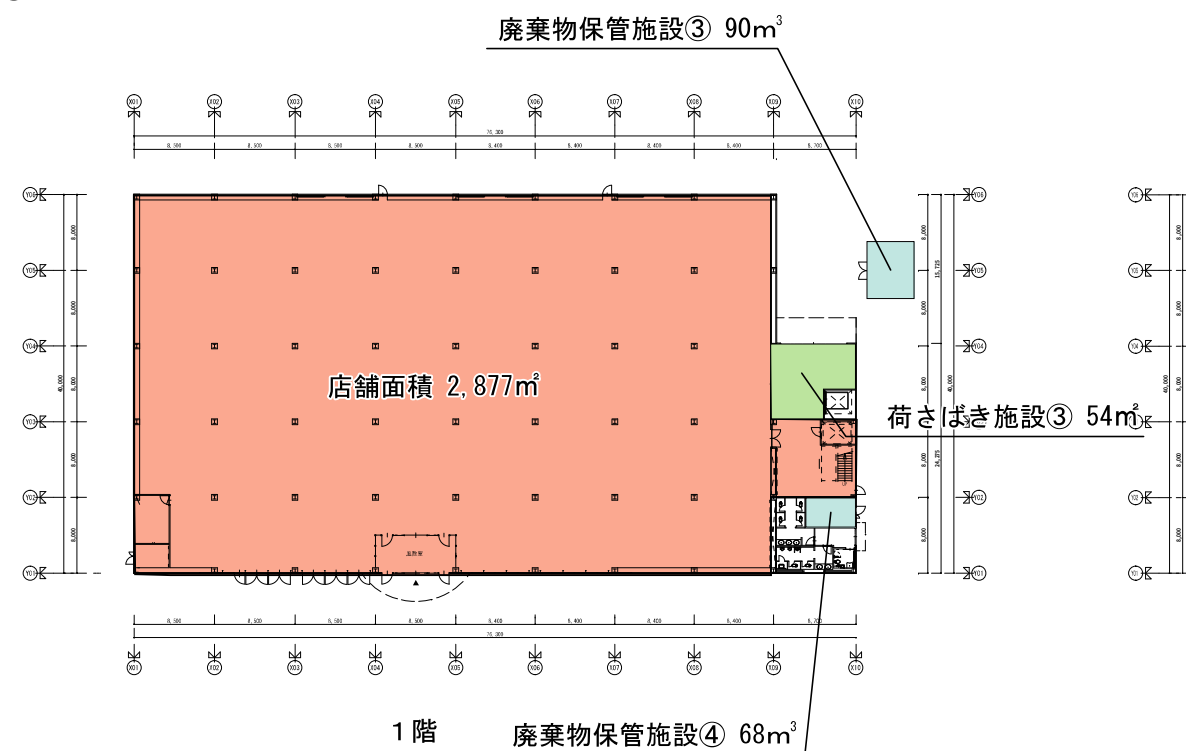


【店舗④：北進産業】

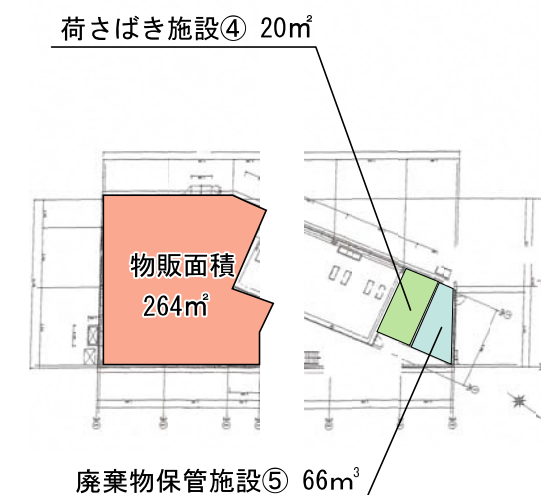


図面 4-1 各棟平面図【店舗①～④】（変更前）（S=1/800）



【店舗①：スポーツデポ】

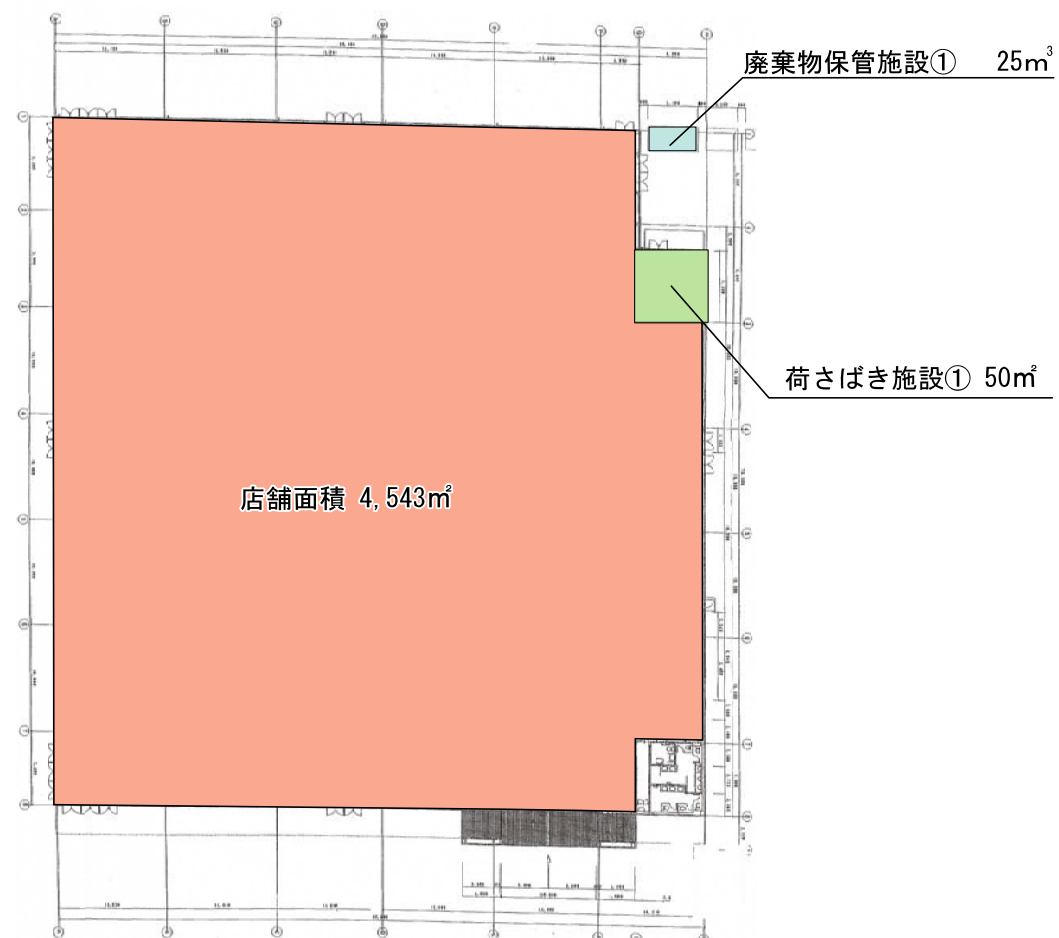

【店舗②：DCM】

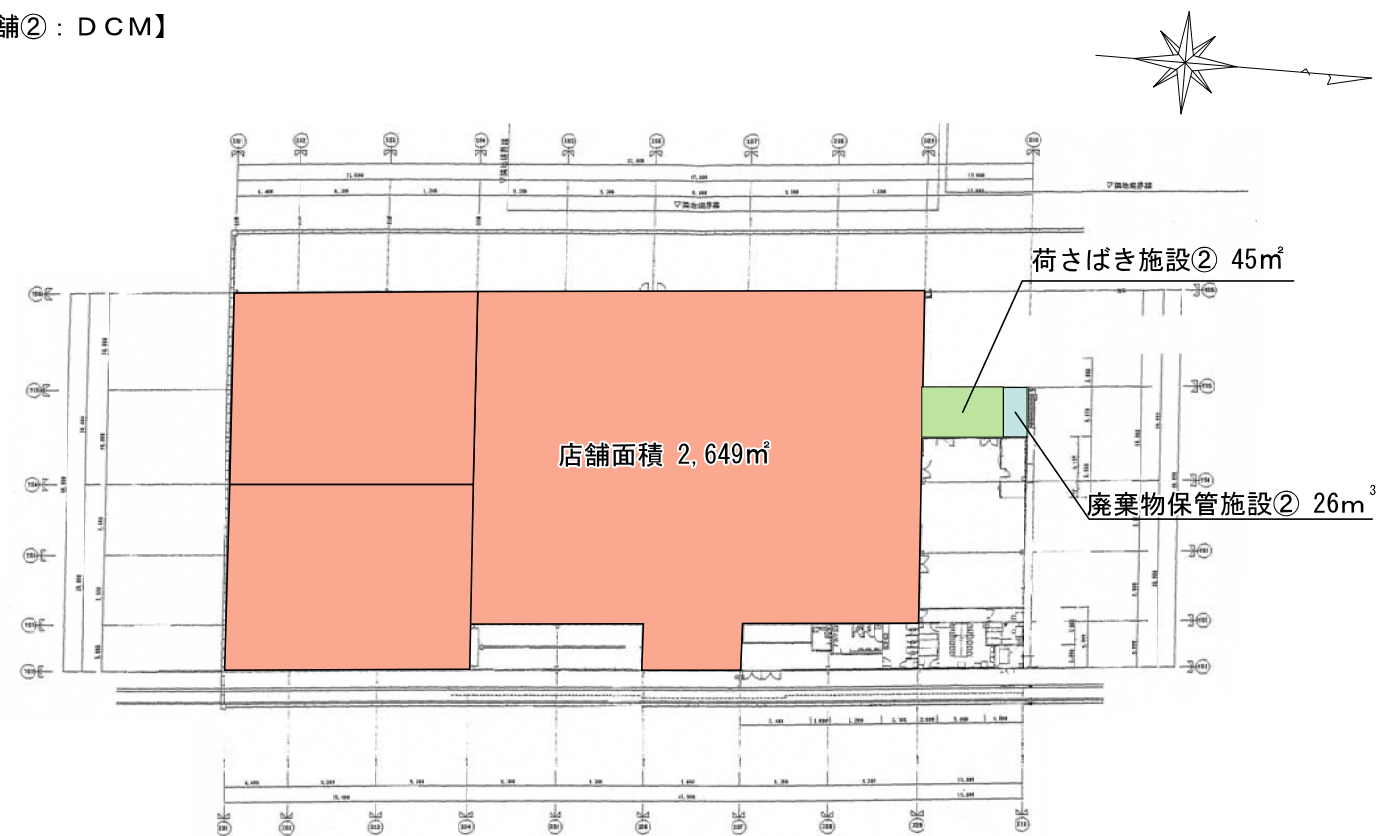




【店舗③：未定】

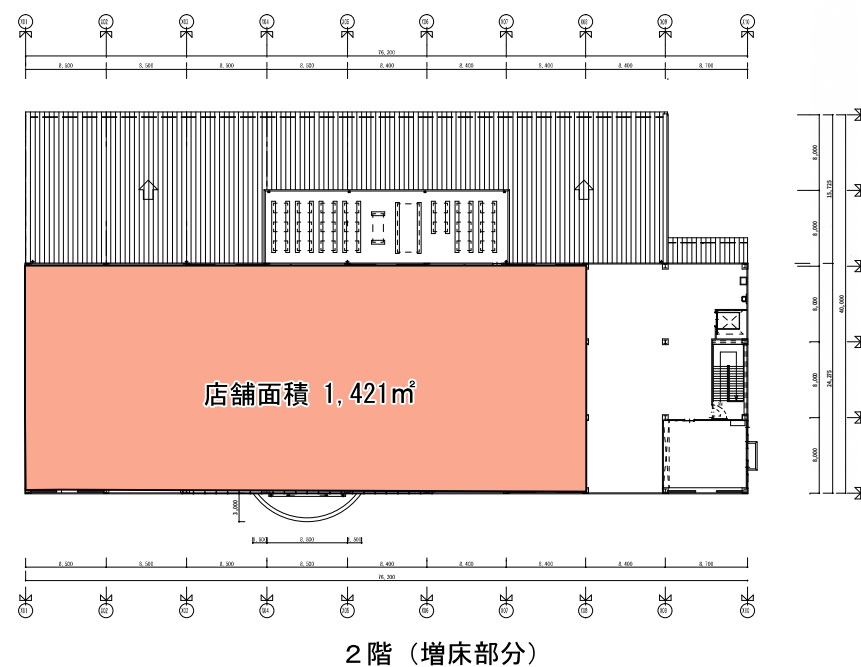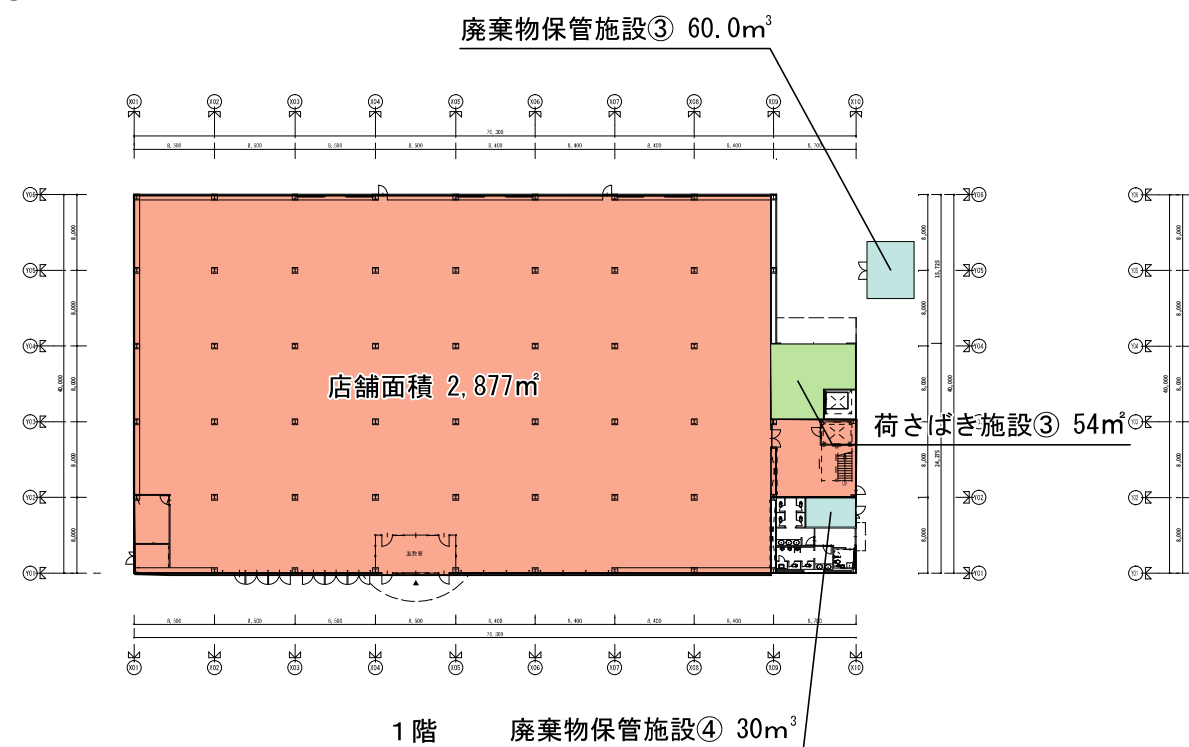


【店舗④：タイヤ館】




【店舗⑤（新設）：ニトリ】

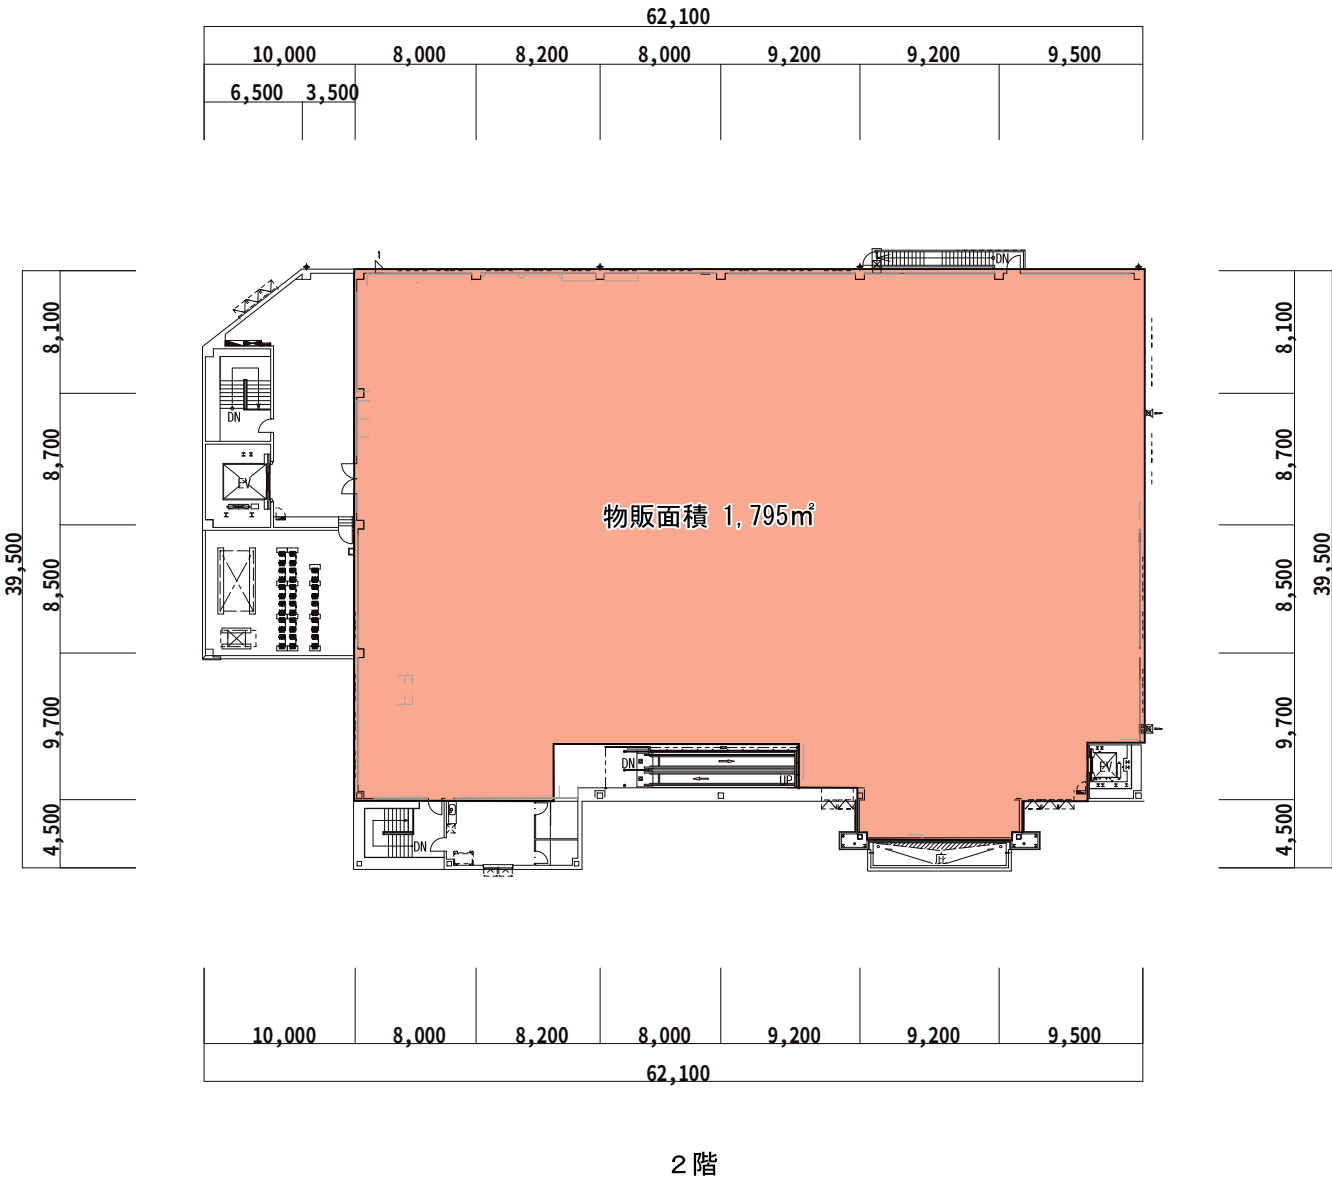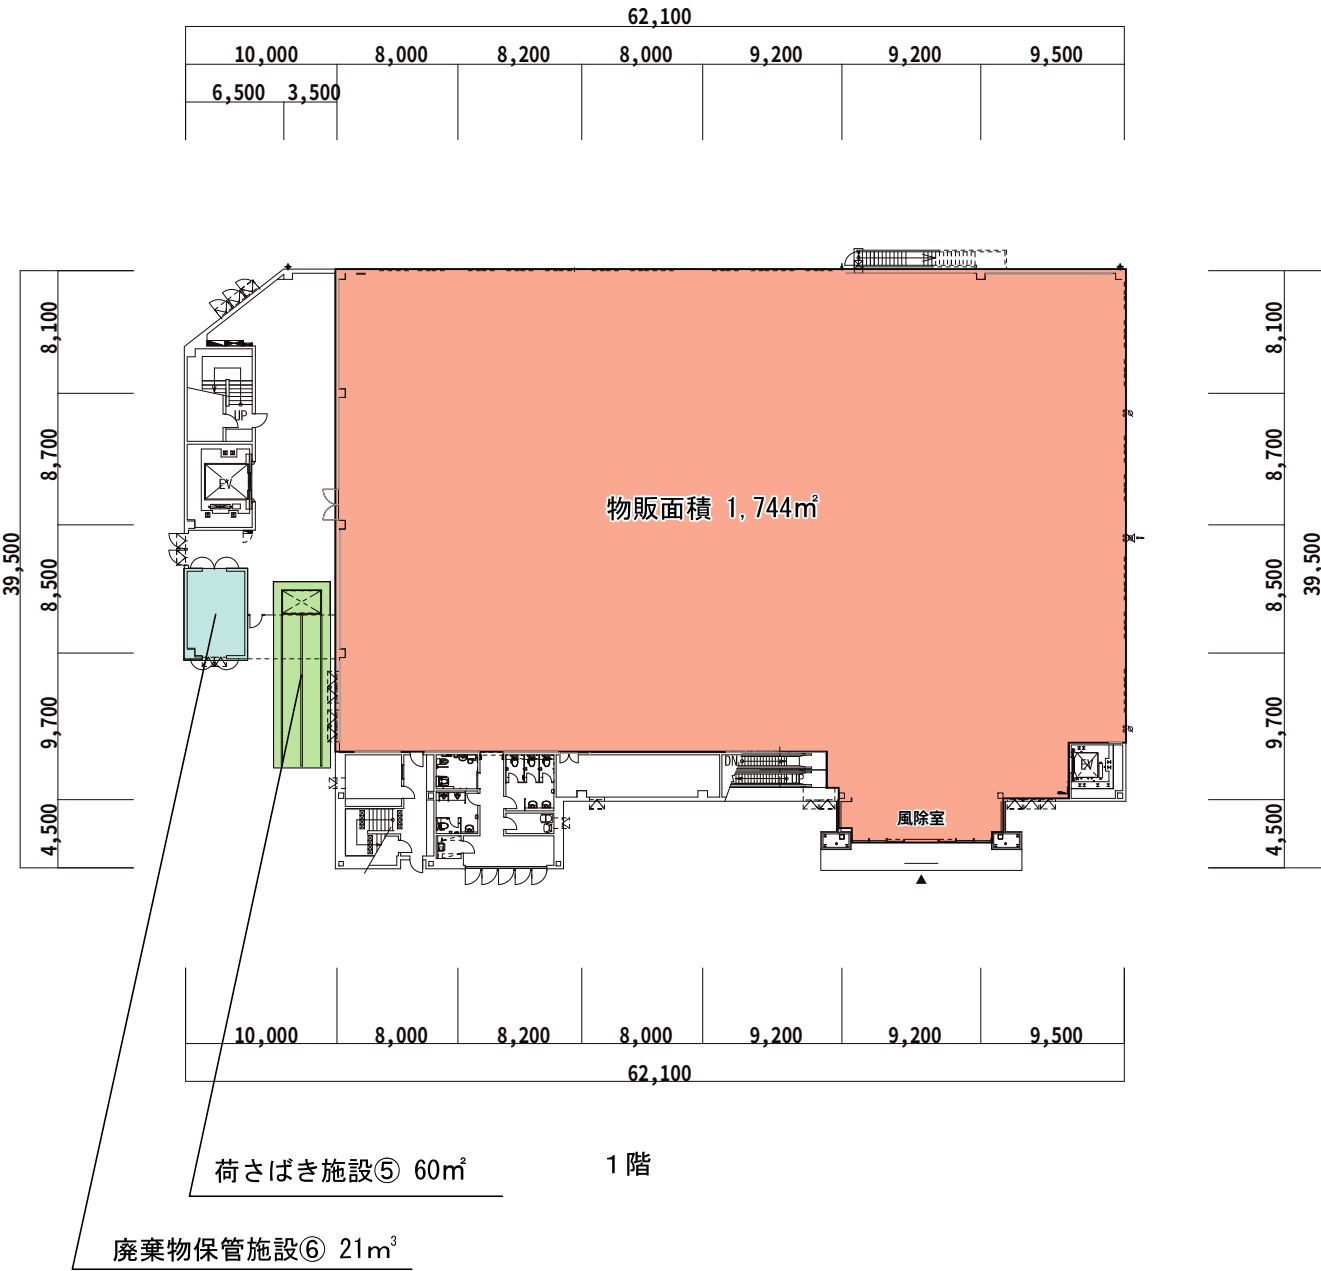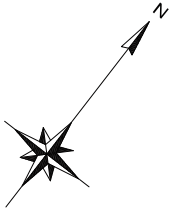

図面 4－2－② 各棟平面図【店舗⑤】（S=1/500）

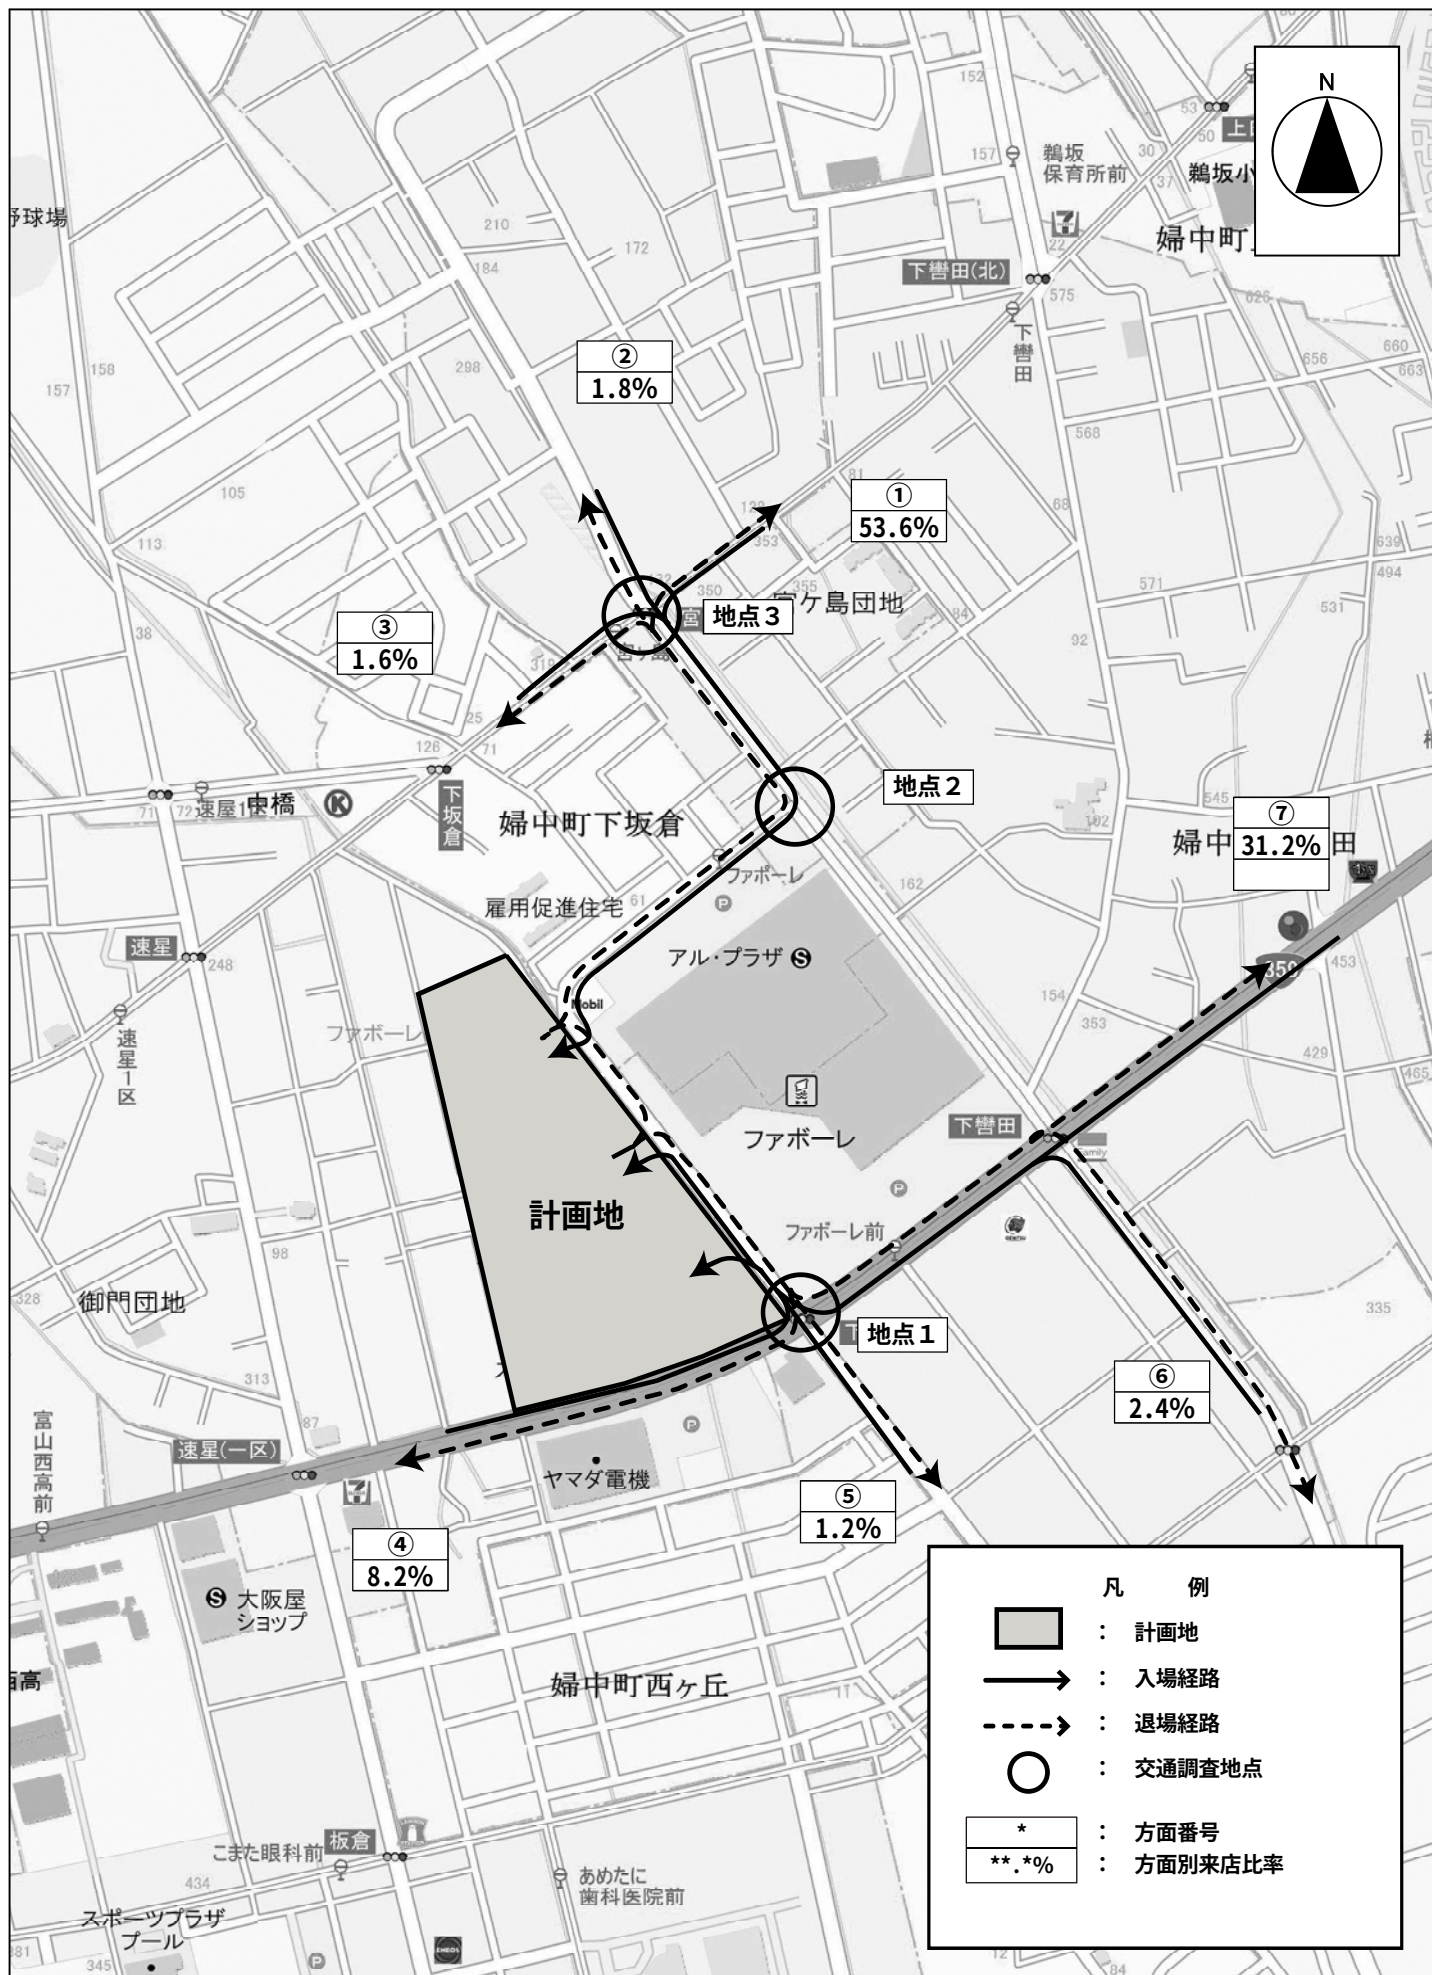

図面5 入場・退場経路図 (S=1/6,000)

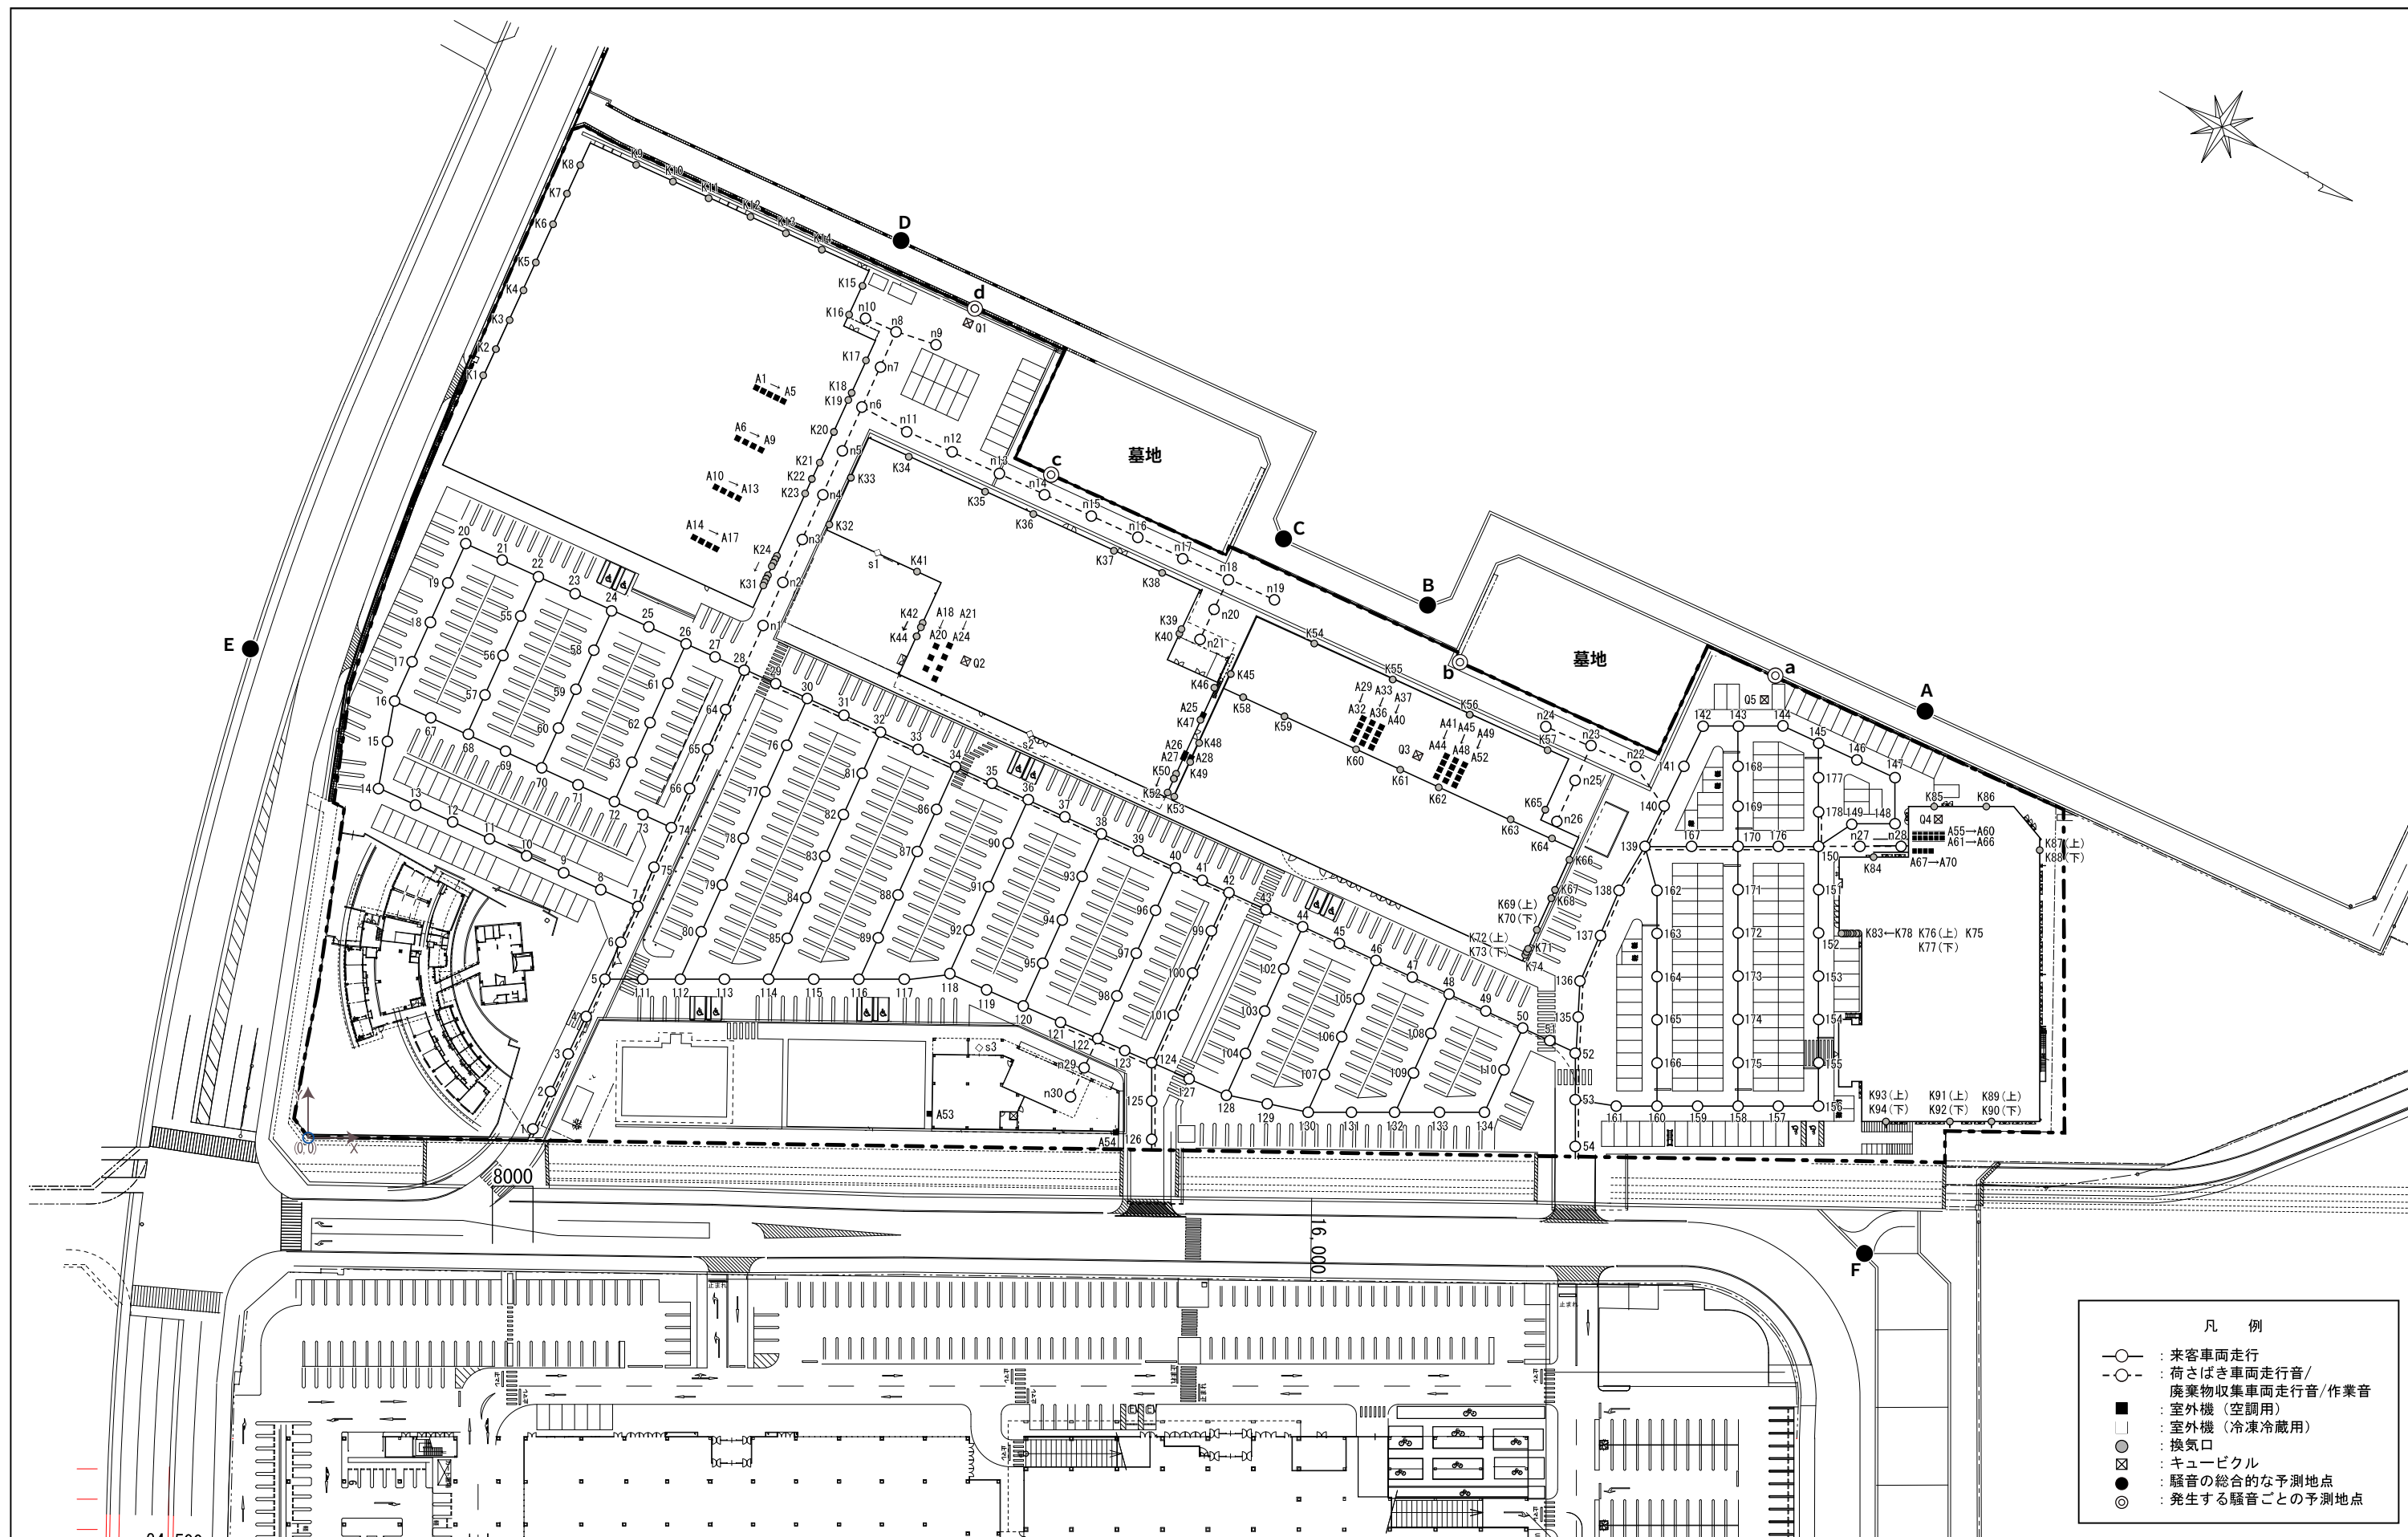

図面 6

騒音発生源位置図 (S=1/1, 200)