

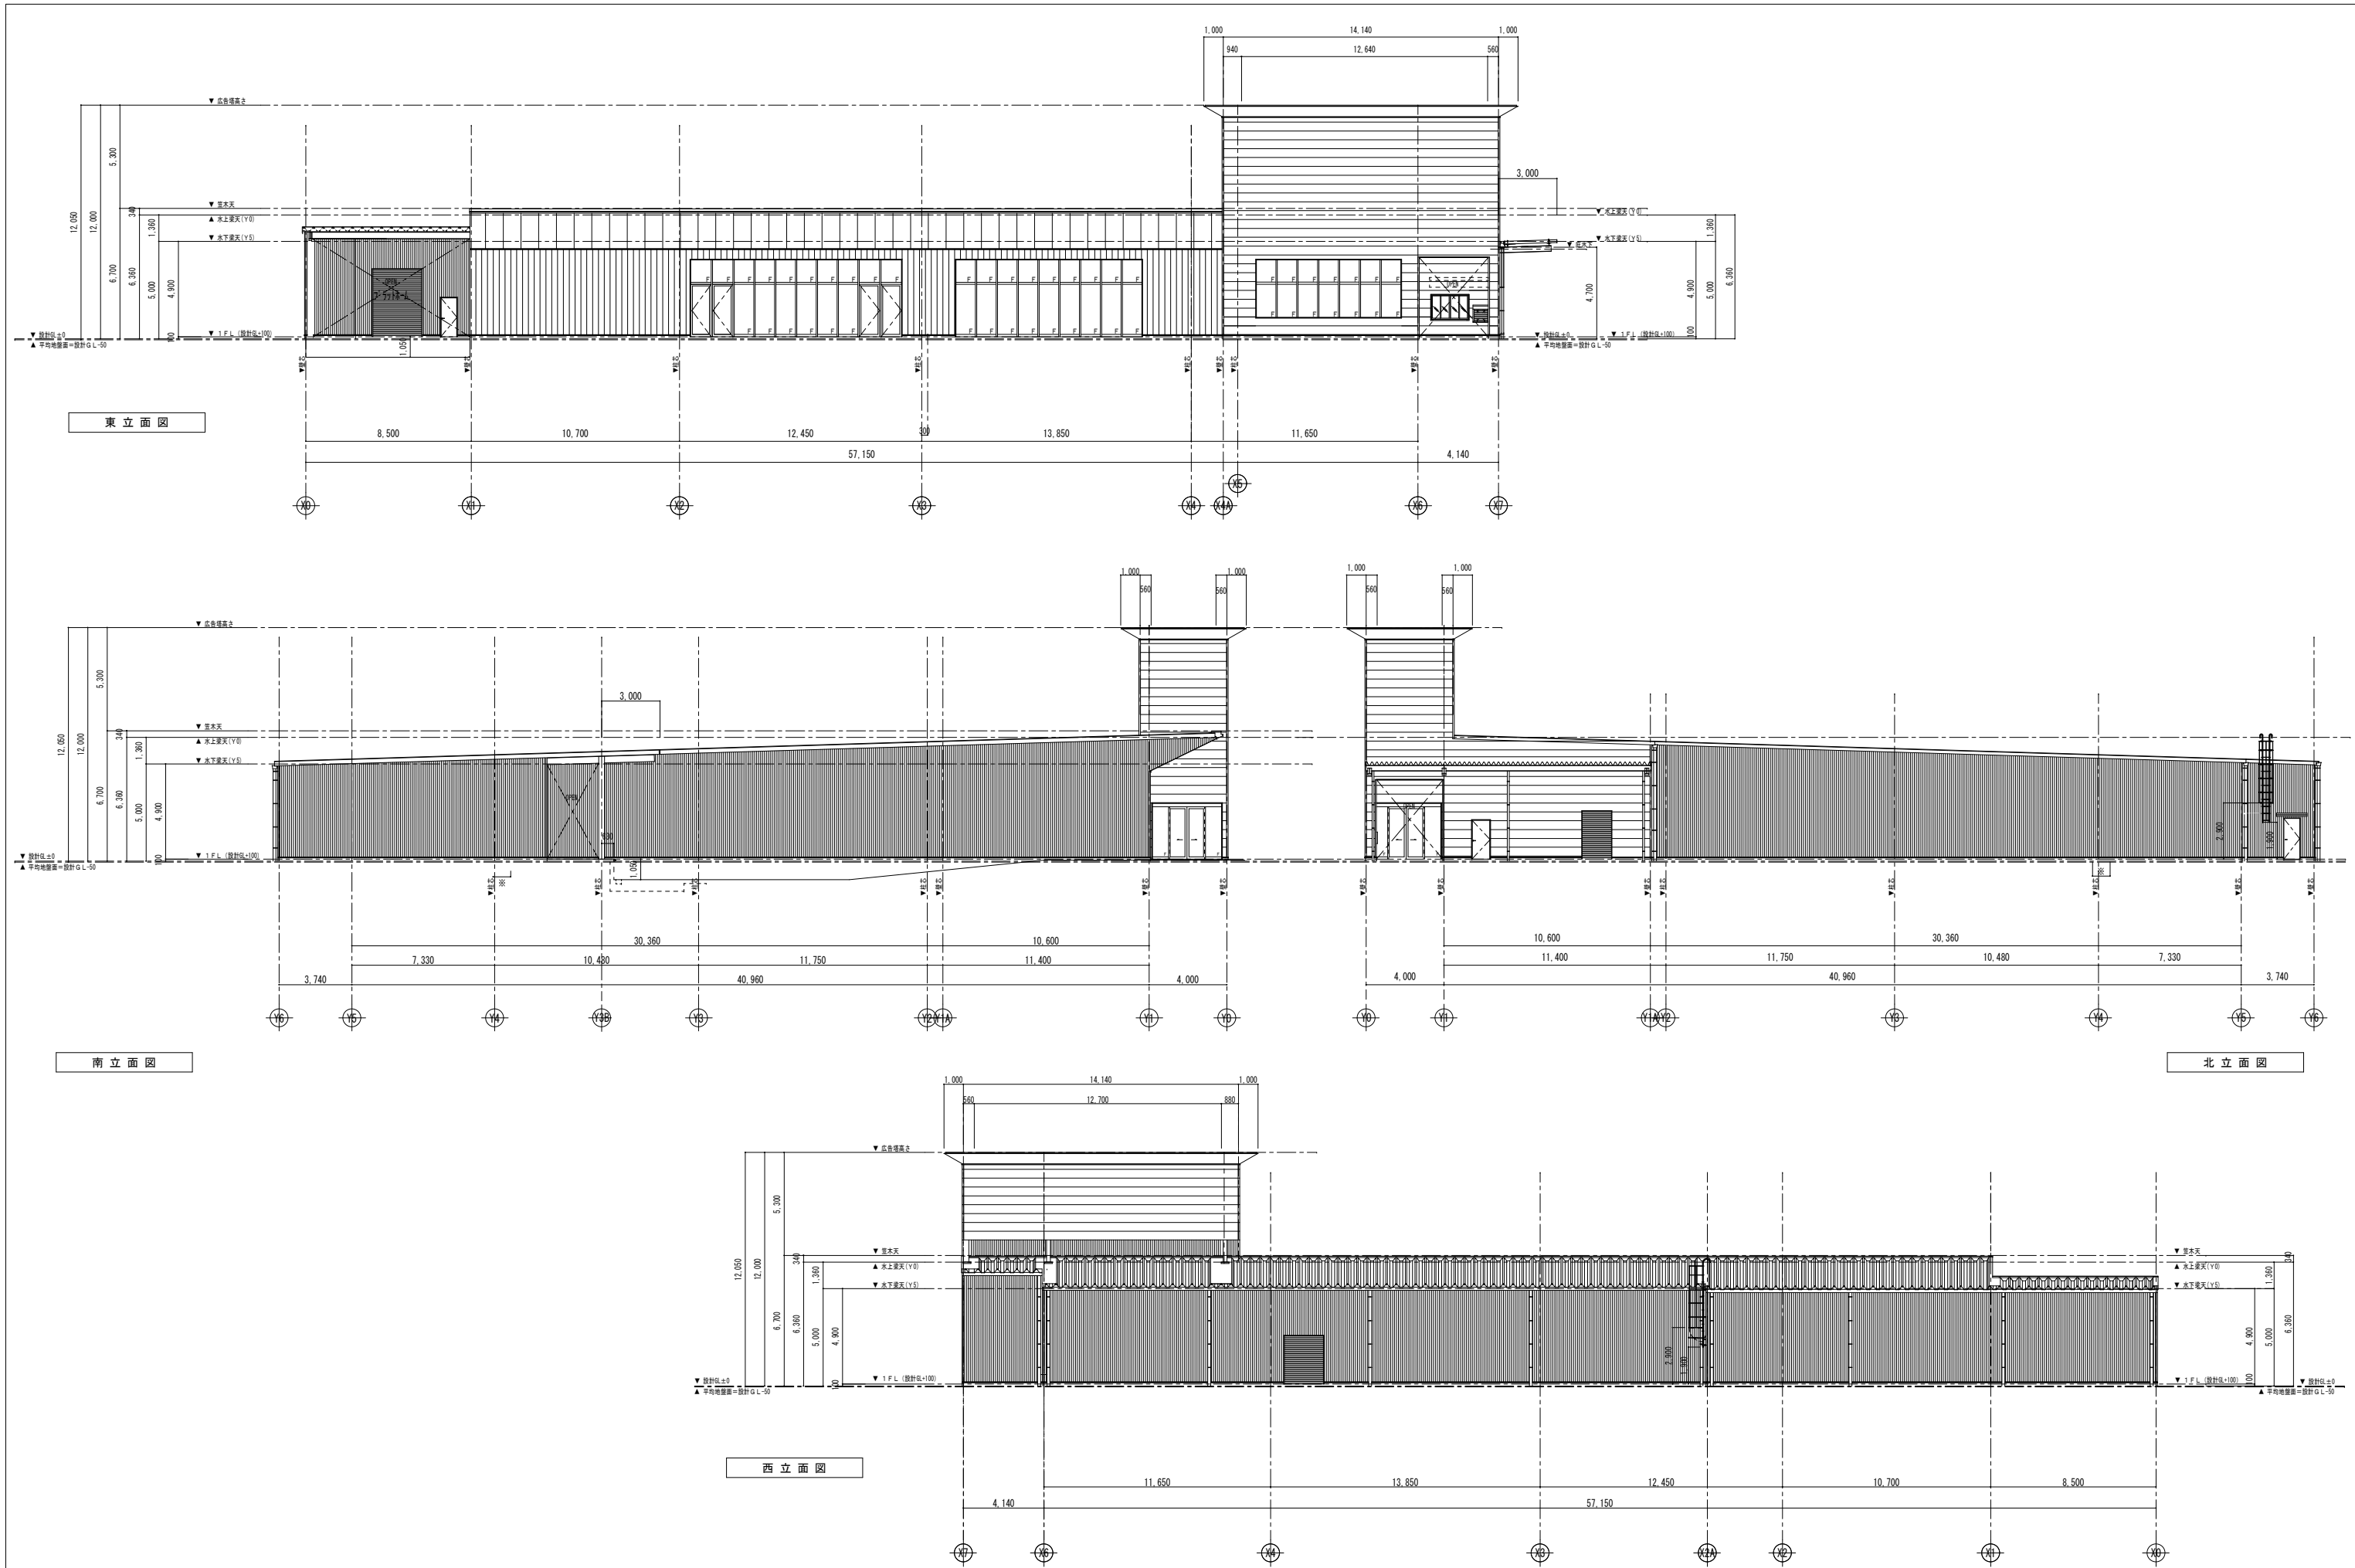


图6 立面图 1/300